





## PROPOSED FINISHED LEVELS

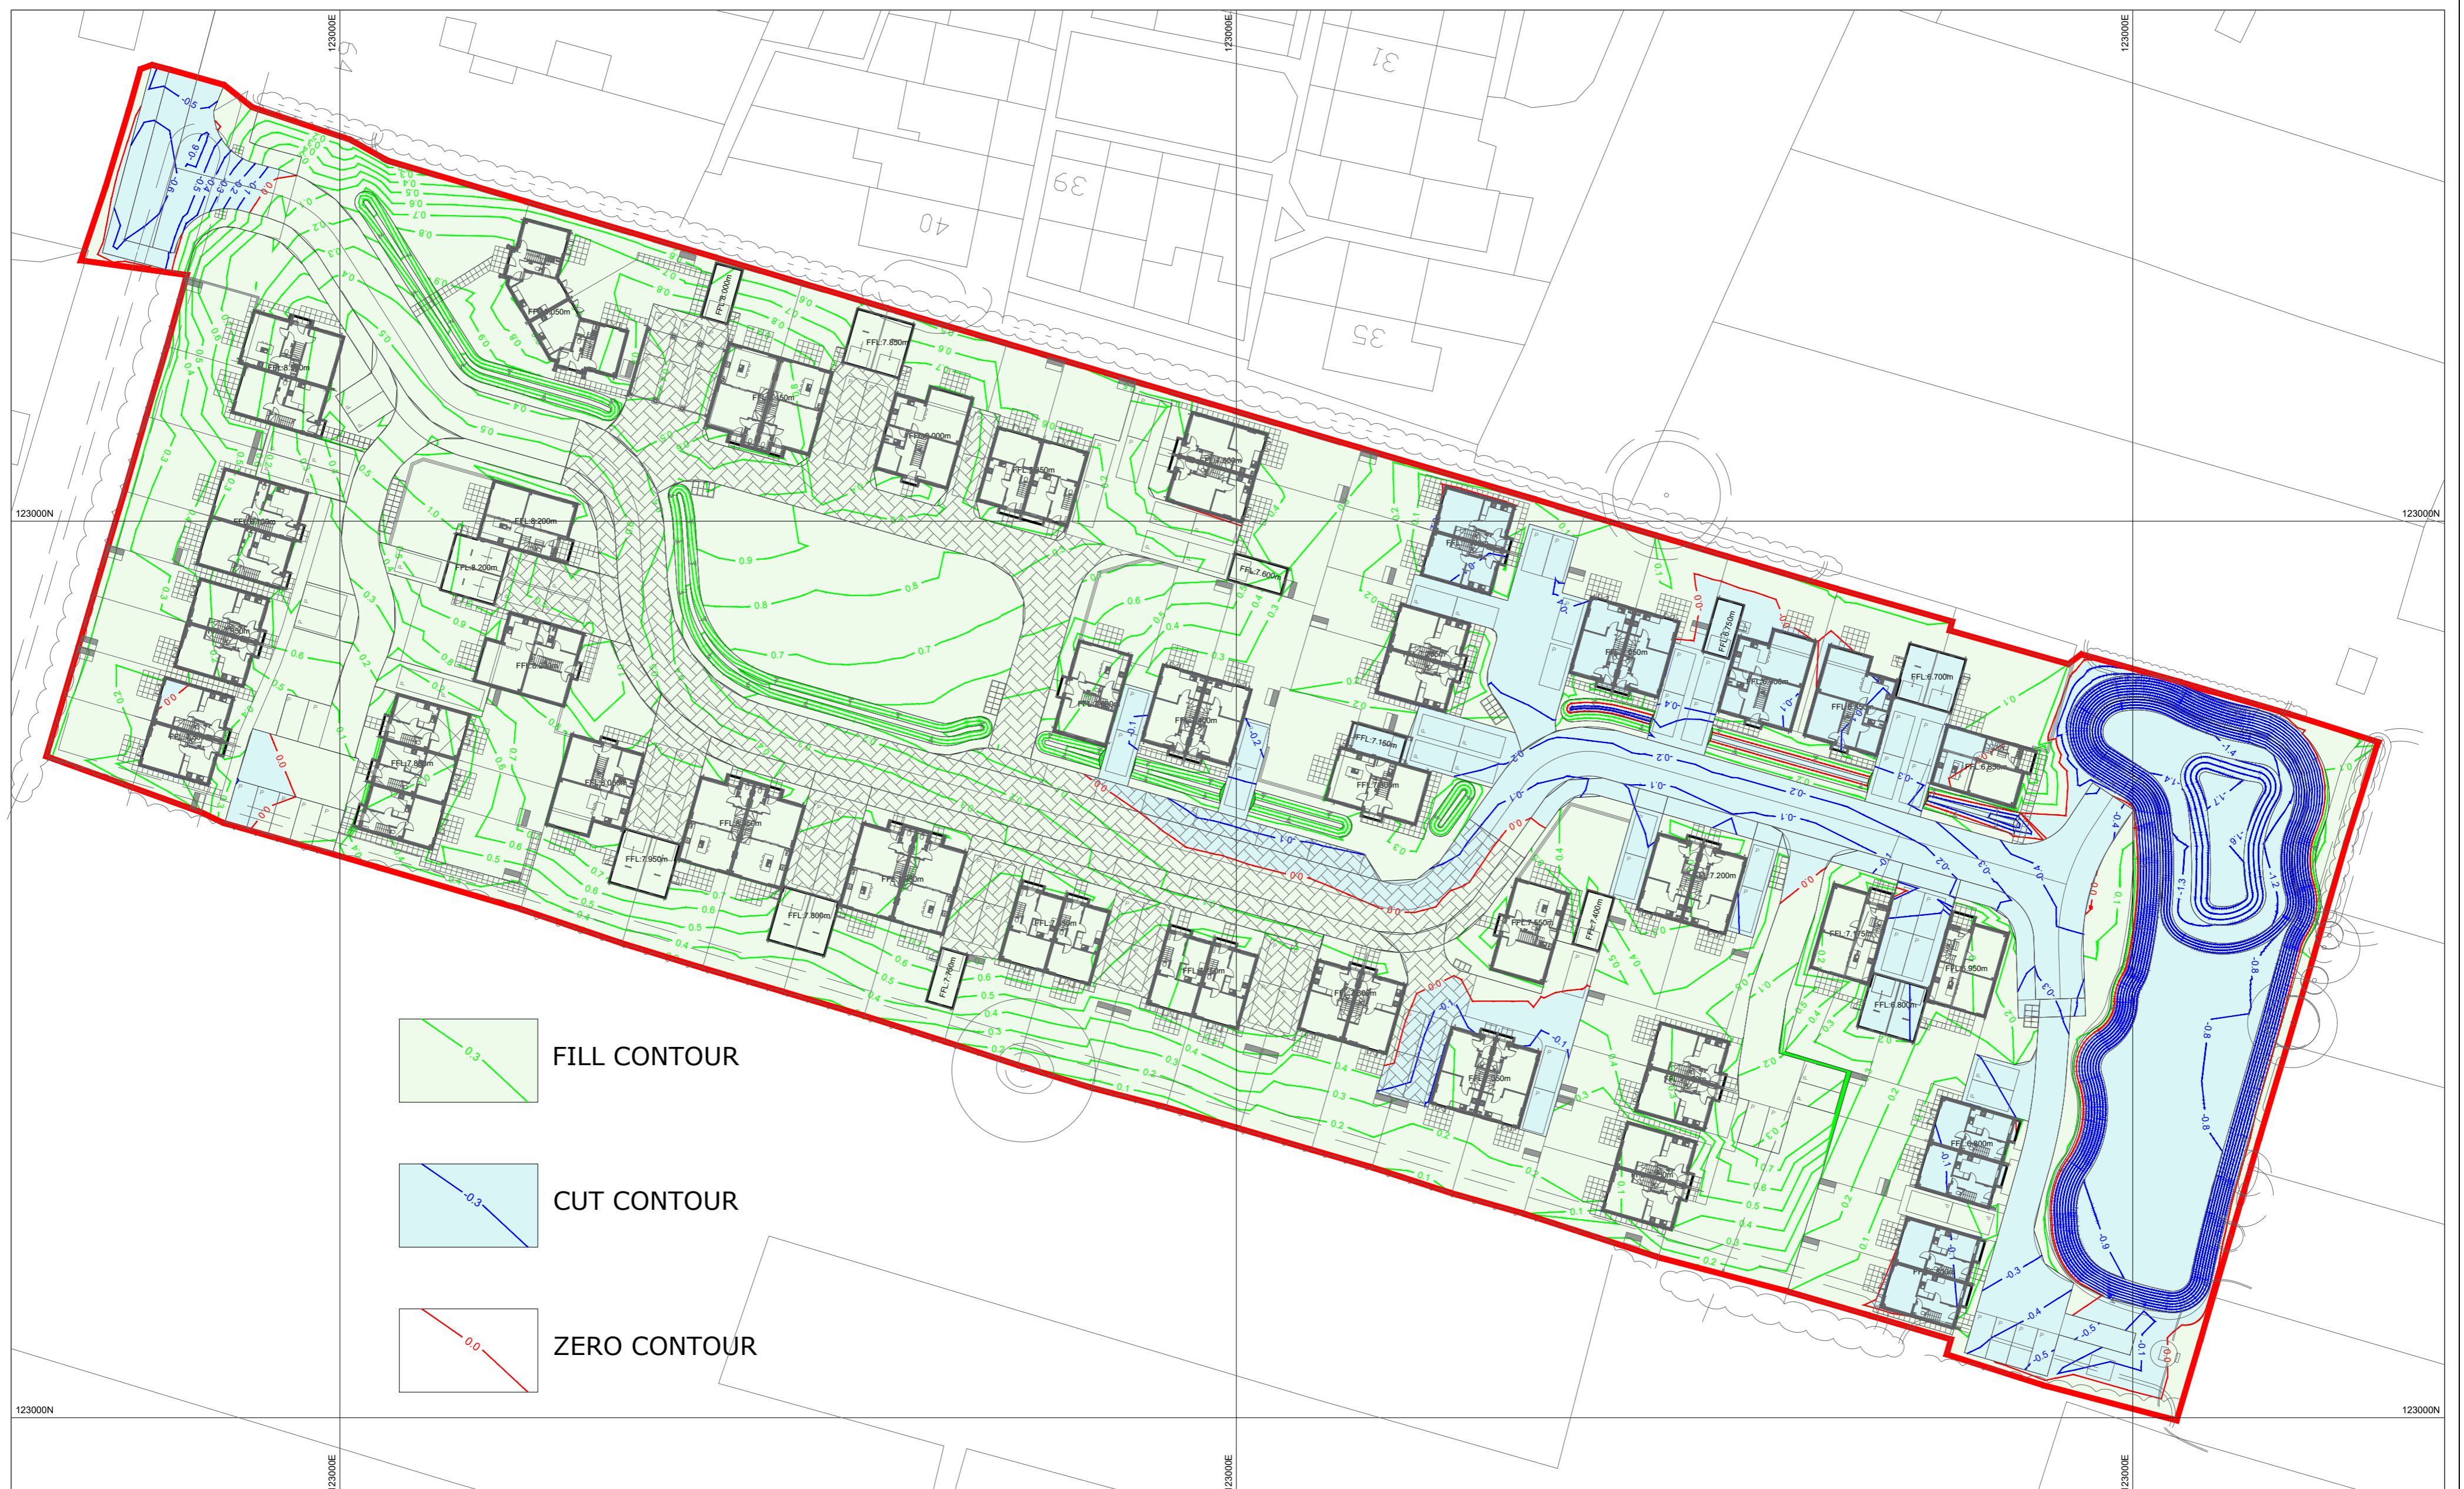

## CUT & FILL CONTOURS

SITE <b>HOUSING SCHEME</b>	SCALE 1:500 @ A0	<b>DESIGN :</b> ABC CONSULTING ENGINEERS Proposed Finished Levels 123-45-6-RA (With All Levels LOWERED by 175mm to Achieve the Desired Shortfall)	<b>EARTHWORKS</b> Earthworks to the ABC CONSULTING ENGINEERS Proposed Finished Levels 123-45-6-RA With All Levels LOWERED BY 200mm and less the construction depths :								
	DATE 01/01/2023				<b>ASSUMPTIONS :</b> The extent of our calculations is to the heavy red line.						
PROJECT <b>CUT &amp; FILL ANALYSIS (EXAMPLE)</b>	DRAWING No. <b>EX-CF-10</b>	<b>SITE STRIP / STONE VOLUMES</b> (Excluded from Earthworks Calculation)	<table border="1"> <tr> <td>CUT</td> <td>1,975m<sup>3</sup></td> </tr> <tr> <td>FILL</td> <td>5,975m<sup>3</sup></td> </tr> <tr> <td><b>SHORTFALL</b></td> <td><b>4,000m<sup>3</sup></b></td> </tr> </table>	CUT	1,975m <sup>3</sup>	FILL	5,975m <sup>3</sup>	<b>SHORTFALL</b>	<b>4,000m<sup>3</sup></b>	www.stafsurv.com Vernon Courtyard, Main Road, Sudbury, Derbyshire, DE6 5HS T 01283 584800 F 01284 584844 E info@stafsurv.com	
	CUT	1,975m <sup>3</sup>									
FILL	5,975m <sup>3</sup>										
<b>SHORTFALL</b>	<b>4,000m<sup>3</sup></b>										
<b>SURPLUS FROM SITE STRIP</b>	<table border="1"> <tr> <td>250mm Deep Topsoil Strip</td> <td>(19,367m<sup>2</sup>)</td> <td>4,842m<sup>3</sup></td> </tr> <tr> <td>Topsoil To Re-Soil Landscape areas &amp; 150mm Deep</td> <td>(11,432m<sup>2</sup>)</td> <td>1,713m<sup>3</sup></td> </tr> <tr> <td><b>SURPLUS FROM SITE STRIP</b></td> <td></td> <td><b>3,129m<sup>3</sup></b></td> </tr> </table>	250mm Deep Topsoil Strip	(19,367m <sup>2</sup> )	4,842m <sup>3</sup>	Topsoil To Re-Soil Landscape areas & 150mm Deep	(11,432m <sup>2</sup> )	1,713m <sup>3</sup>	<b>SURPLUS FROM SITE STRIP</b>		<b>3,129m<sup>3</sup></b>	Client Advises that there will be <b>4,000m<sup>3</sup></b> of Construction Arisings resulting in an overall Material Balance.
250mm Deep Topsoil Strip	(19,367m <sup>2</sup> )	4,842m <sup>3</sup>									
Topsoil To Re-Soil Landscape areas & 150mm Deep	(11,432m <sup>2</sup> )	1,713m <sup>3</sup>									
<b>SURPLUS FROM SITE STRIP</b>		<b>3,129m<sup>3</sup></b>									