


NOTES

Boundaries surveyed are physical features and may not necessarily represent the legally conveyed ownership.
Tree Spreads, Girths and Heights are approximate, any tree species identified should not be relied upon and checked by a specialist if critical.
Underground drainage depths, pipe sizes and runs have been recorded from the surface and may have been estimated or assumed.
Features surveyed off site such as buildings and trees may have been recorded remotely and may not be shown in full detail due to access / sighting restrictions.

Levels Relate To : ODN

Co-ordinates : OSGB36, National Grid

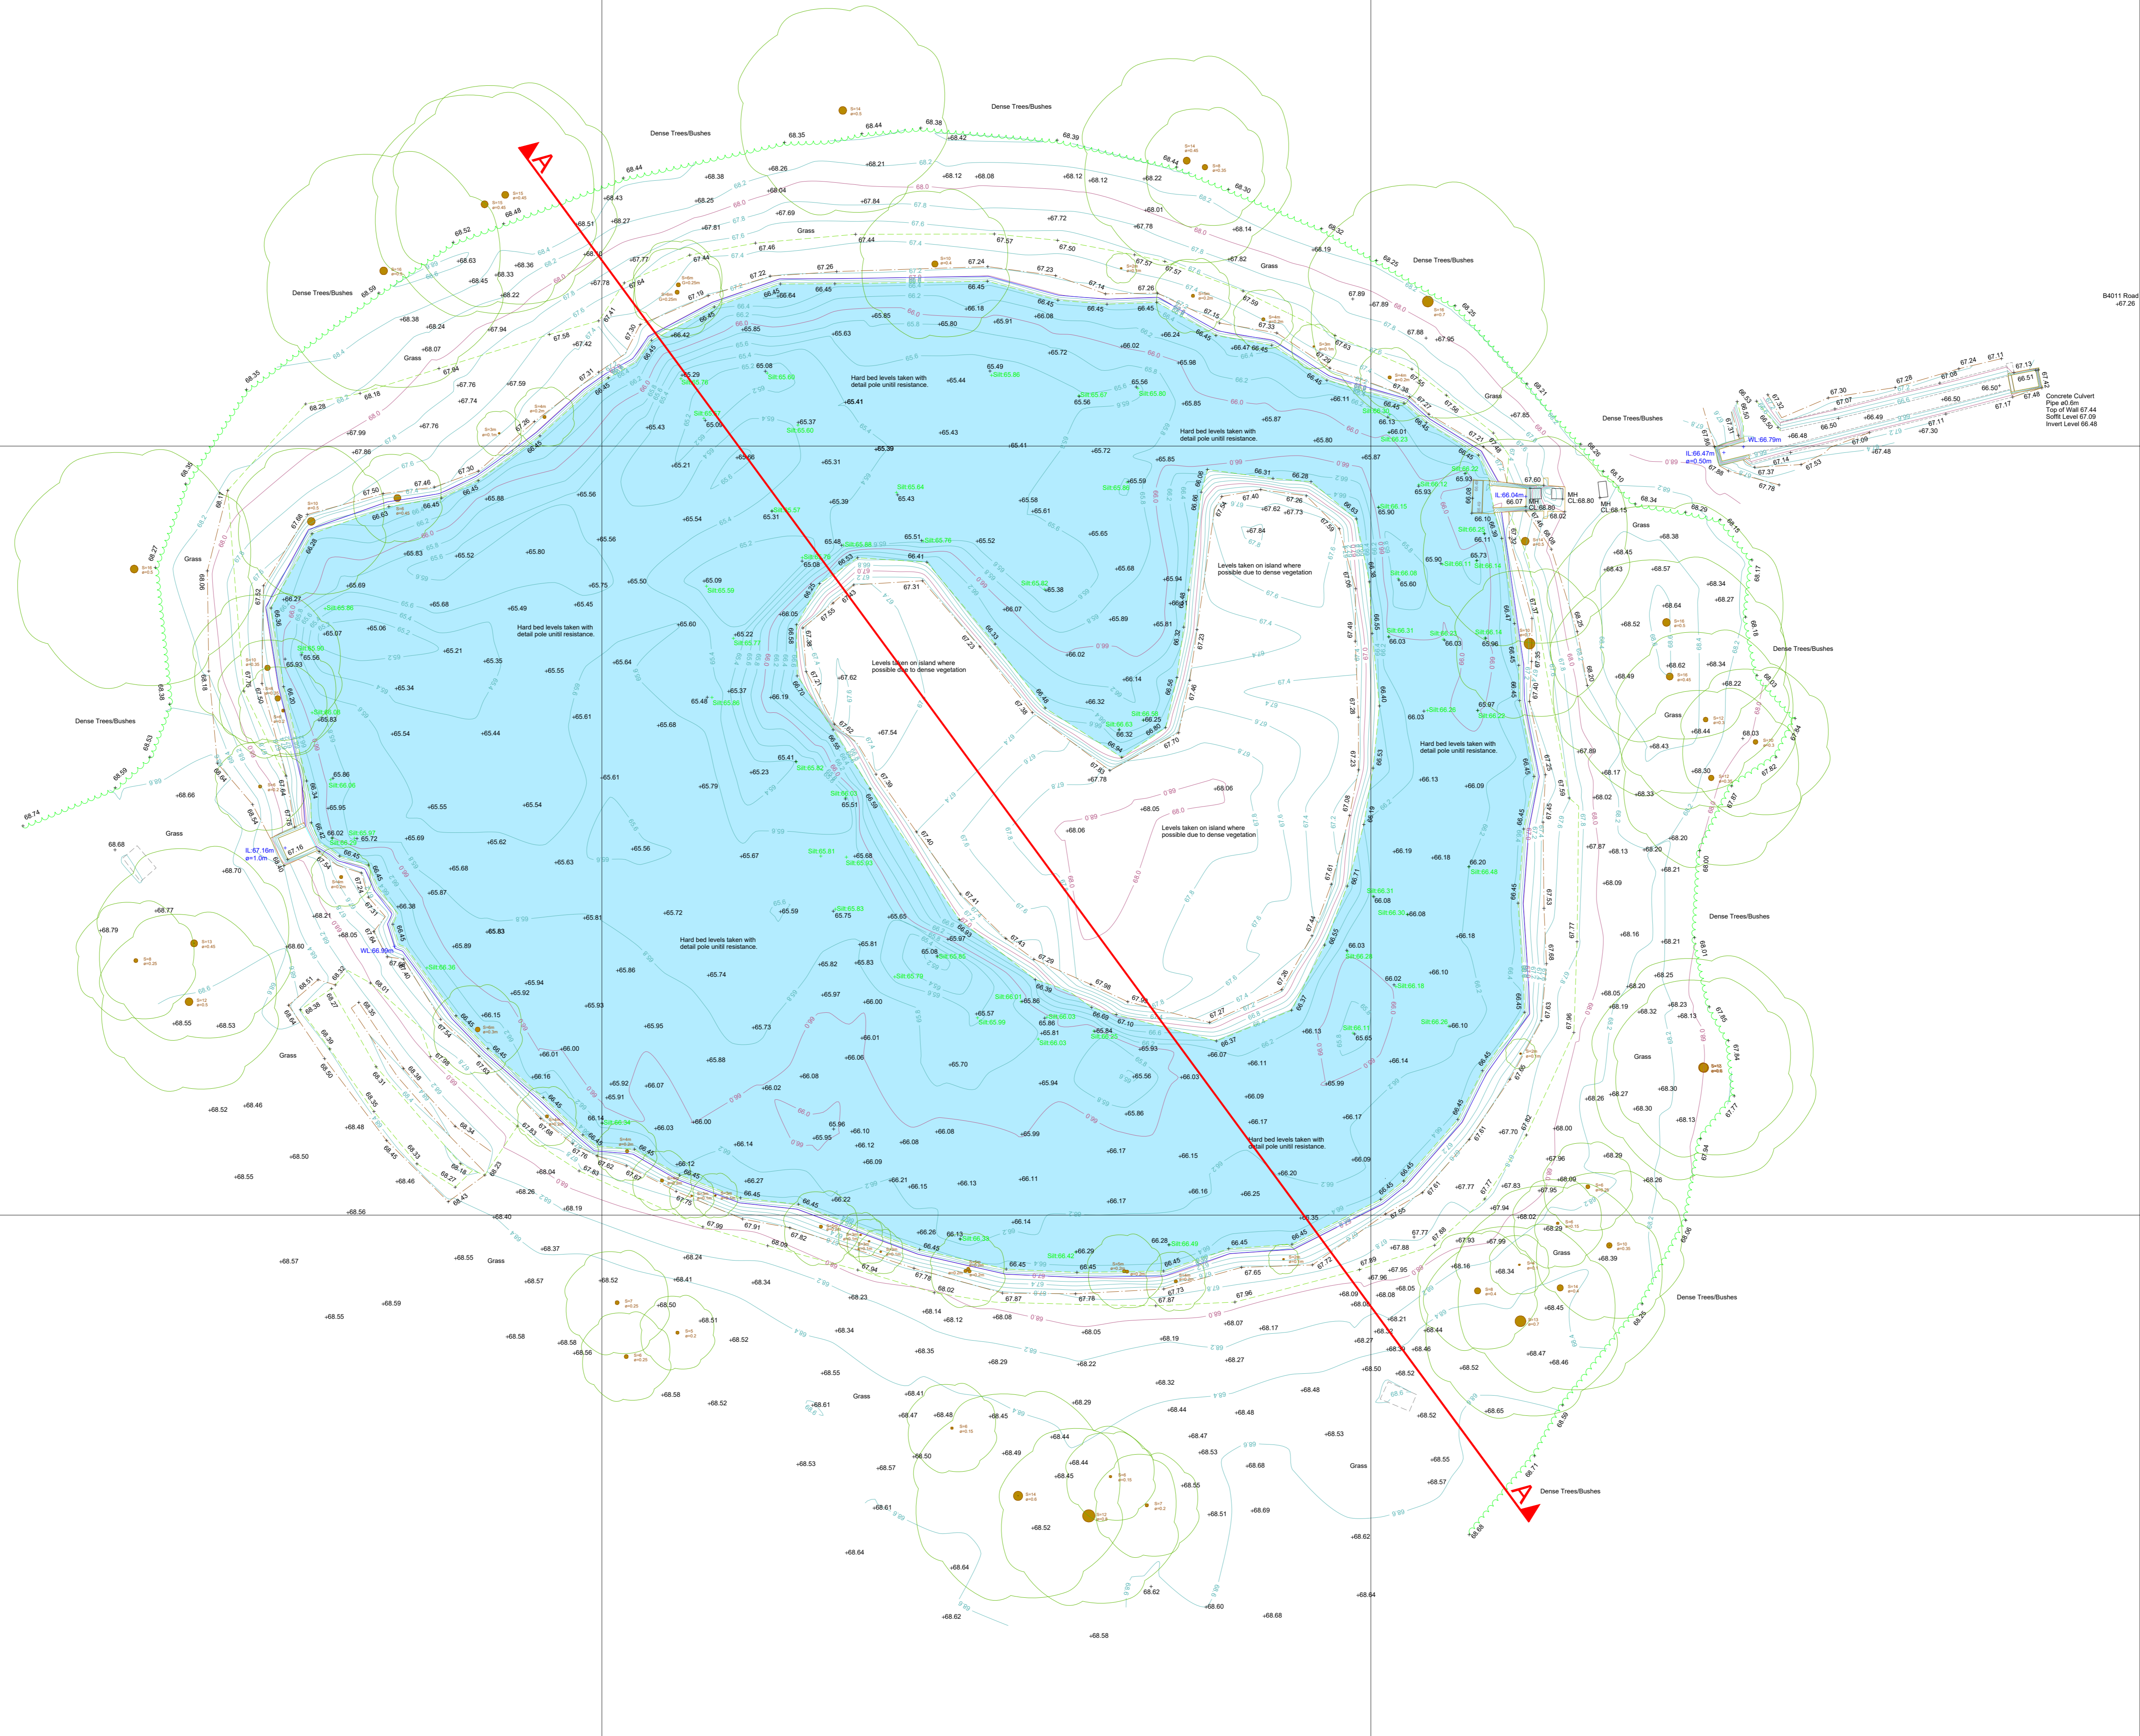

A
Vt Scale 1:200
Ht Scale 1:200
Datum 65.00m

Chainage	Levels	ISLAND - NOT ACCESSED, LEVELS RECORDED WHERE VISIBLE
0.000	65.00	Water Level 66.987m
4.837	66.82	
6.905	66.813	
8.249	66.812	
8.781	66.803	
10.079	67.777	
10.809	67.695	
12.206	67.635	
14.000	67.789	
15.299	66.405	
17.698	66.872	
18.364	66.603	
21.445	66.001	
24.297	66.605	
24.716	66.606	
29.204	66.513	
29.193	66.531	
30.004	66.572	
32.860	66.672	
34.468	66.347	
36.606	66.655	
39.279	67.479	
41.745	67.451	
44.285	67.408	
45.190	67.502	
48.021	67.383	
50.243	67.390	
55.190	67.606	
56.696	67.692	
57.996	67.649	
58.852	67.779	
61.839	68.015	
64.138	67.895	
66.880	67.897	
68.500	67.645	
71.029	67.637	
72.438	66.136	
75.097	66.302	
74.199	66.387	
76.693	66.442	
77.210	66.416	
79.084	66.513	
80.004	66.513	
81.000	66.531	
84.746	66.672	
86.139	66.634	
87.520	66.655	
88.884	67.645	
90.415	67.631	
91.400	67.677	
94.134	68.925	
94.652	68.273	
96.066	68.526	
96.306	68.526	
100.002	68.573	
102.753	68.518	
102.193	68.578	
103.059	68.607	
105.752	68.629	
105.572	68.629	
106.360	68.697	
119.904	68.697	

SITE
BATHYMETRIC SURVEY

PROJECT
SURVEY
EXAMPLE

SCALE DATE
1:200 @ A0 01/01/2023

DRAWING No.

EX-B-15